


# CSD 1:7,333-1115 I nova pridrzna kolajnica

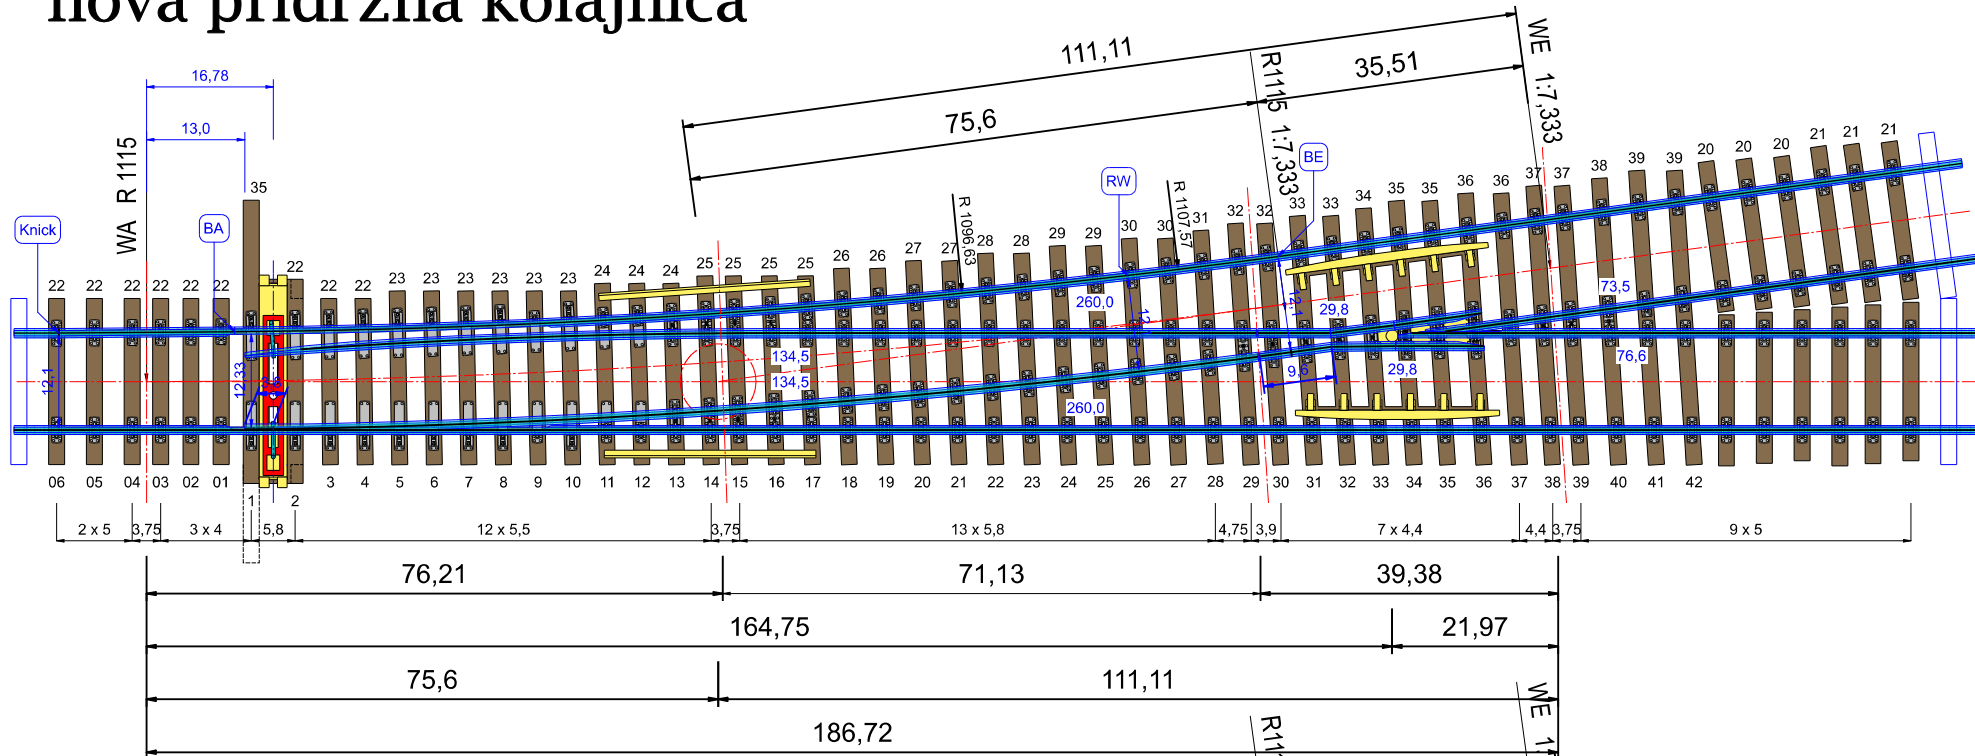

# CSD 1:8-1115 I stara pridrzna kolajnica

